


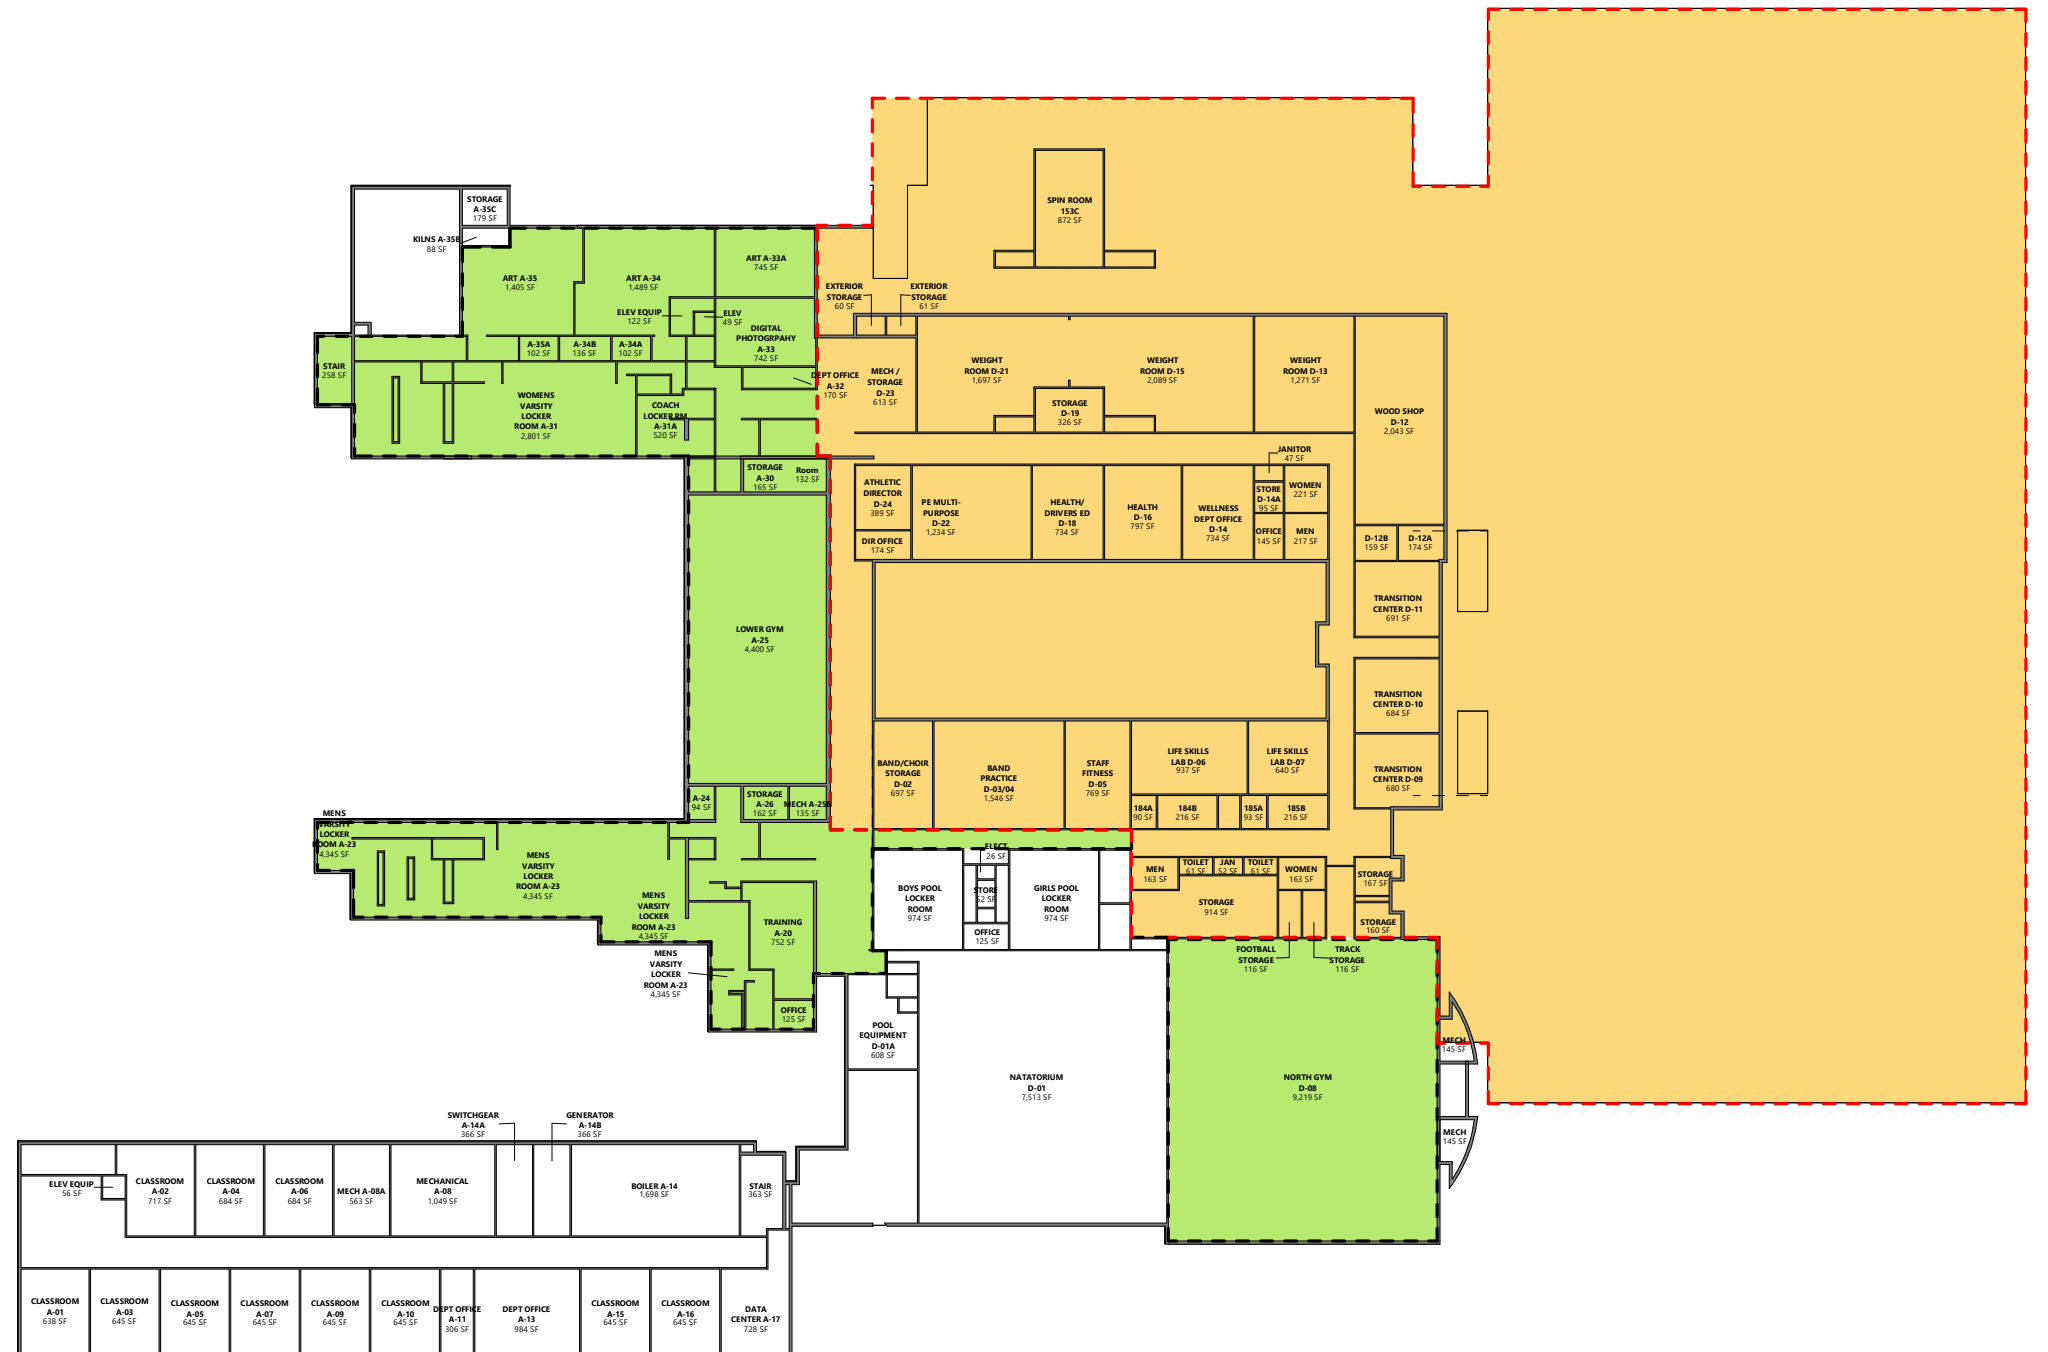

# ADDITION/RENOVATION SCOPE - LOWER LEVEL



LEGEND (TOTAL AREA)		
	RENOVATION	150,949 SF
	NEW CONSTRUCTION	172,409 SF